


SITE PLAN

SCALE 1 : 1000

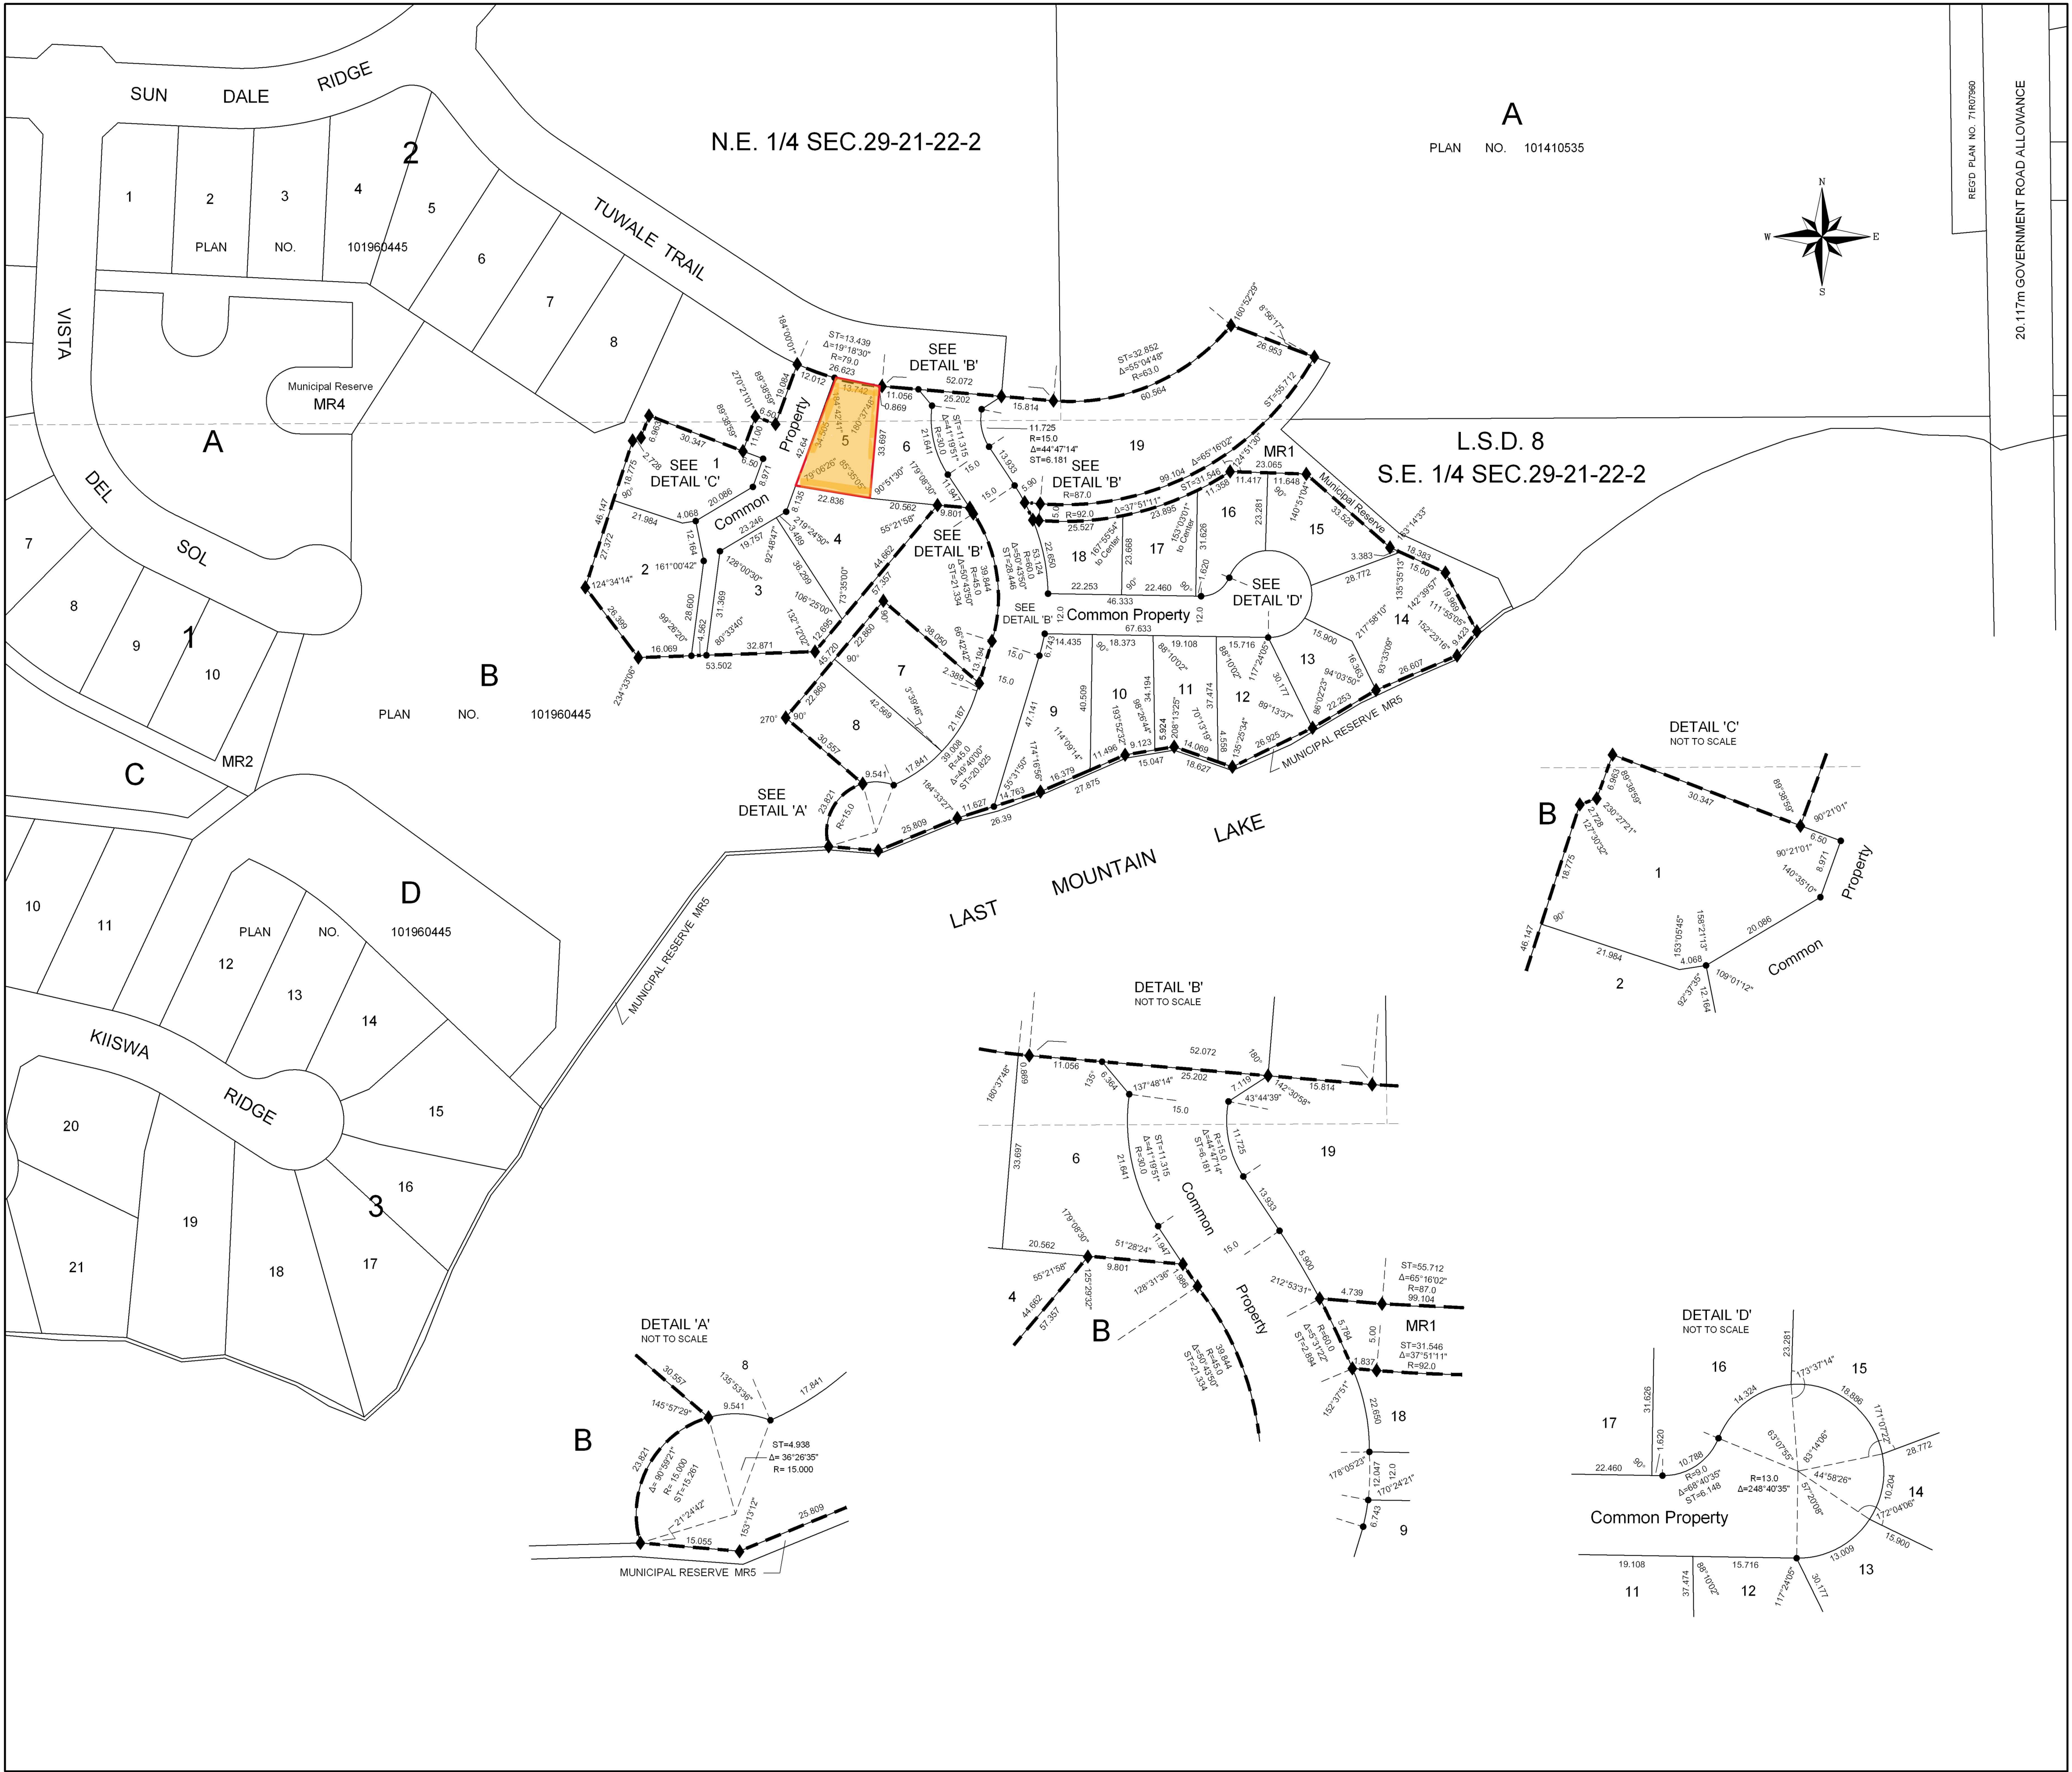

SUNDALE BEACH
PLAN OF SURVEY
SHOWING
SURFACE BARE LAND CONDOMINIUM
PARCEL G
PLAN NO 101960445
E. 1/2 SEC.29,TWP.21,RGE.22,W.2Mer
R.M. OF McKILLOP No. 220
SASKATCHEWAN
BY: R. P. PATTISON, S.L.S.
JULY - AUGUST , 2008

NOTE:
1-Measurements are in metres and decimals thereof.
2-Unit numbers are as shown 1, 2, 3, etc.
3-Standard iron posts found are shown thus
4-Standard iron posts planted are marked S022 and shown thus
5-Unit corners are marked by 0.013 x 0.450 iron posts.
6-All areas not designated with a unit number are common property.
7-Area to be approved is outlined by a heavy dashed line.
8-The parcel within the line of approval has an extension of 0.
9-Parking spaces for each unit are included as part of the unit
per 11(2)(c) of the Condominium Property Act.

SCHEDULE OF UNIT FACTORS		
Unit Number	Approximate Area Sq. m.	Unit Factor
1	893.9	471
2	1219.3	563
3	1129.0	537
4	972.8	493
5	614.3	391
6	678.6	410
7	944.7	485
8	891.8	470
9	963.5	491
10	695.7	415
11	664.7	406
12	791.9	442
13	583.2	383
14	1274.5	580
15	759.2	433
16	615.7	392
17	608.6	390
18	532.1	368
19	2795.7	1880
Total		10000