

SKETCH PLAN

SHOWING

LOT 9 - BLOCK 7 - PLAN 61R24552
N.W.¼ SEC.14-TWP.10-RGE.3-W.2Mer.
MOOSE MOUNTAIN PROVINCIAL PARK
SASKATCHEWAN


BY: D.S.E. COOK, S.L.S.

DATE: JUNE 1 2022

SCALE 1:300

NOTE:

MEASUREMENTS ARE IN METRES AND DECIMALS THEREOF.
STANDARD IRON POSTS FOUND ARE SHOWN THUS◆
THIS SKETCH WAS COMPLETED ON JUNE 23, 2022

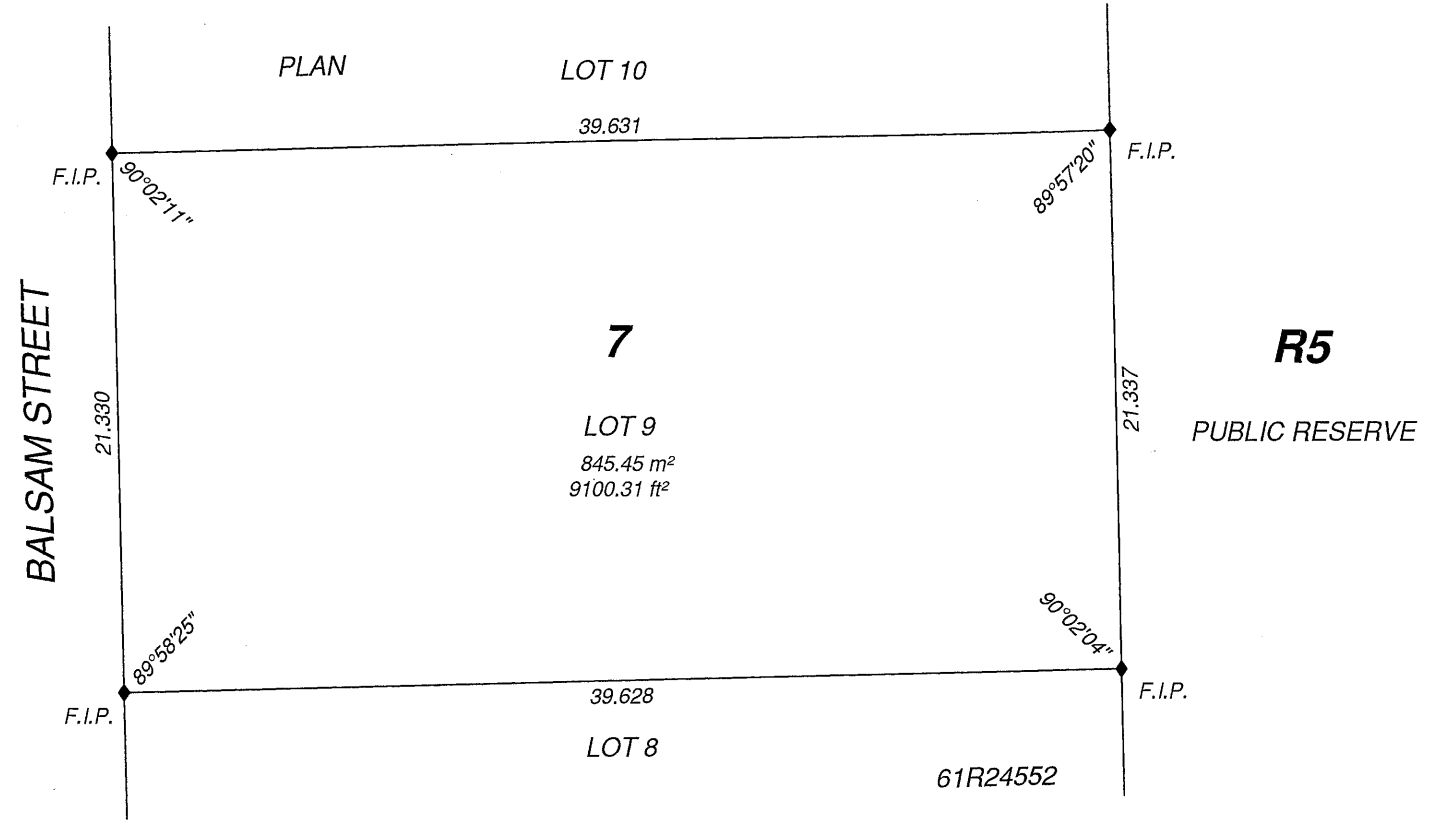

CERTIFIED CORRECT TO THE BEST OF MY KNOWLEDGE,
DATED THIS 28 DAY OF August, A.D. 2023.


SASKATCHEWAN LAND SURVEYOR

Meridian
Surveys Ltd.
Our File: RE222317SKE